


PROJECT DATA OVERALL

BUILDINGS


MAJOR TENANT A	35,081 SF
MAJOR TENANT B	13,890 SF
MINI/SHOPS	15,200 SF
TOTAL PROJECT AREA	64,171 SF

PARKING

TOTAL PARKING PROVIDED	321 SPACES
PARKING RATIO PROVIDED	5.00/1,000 SF

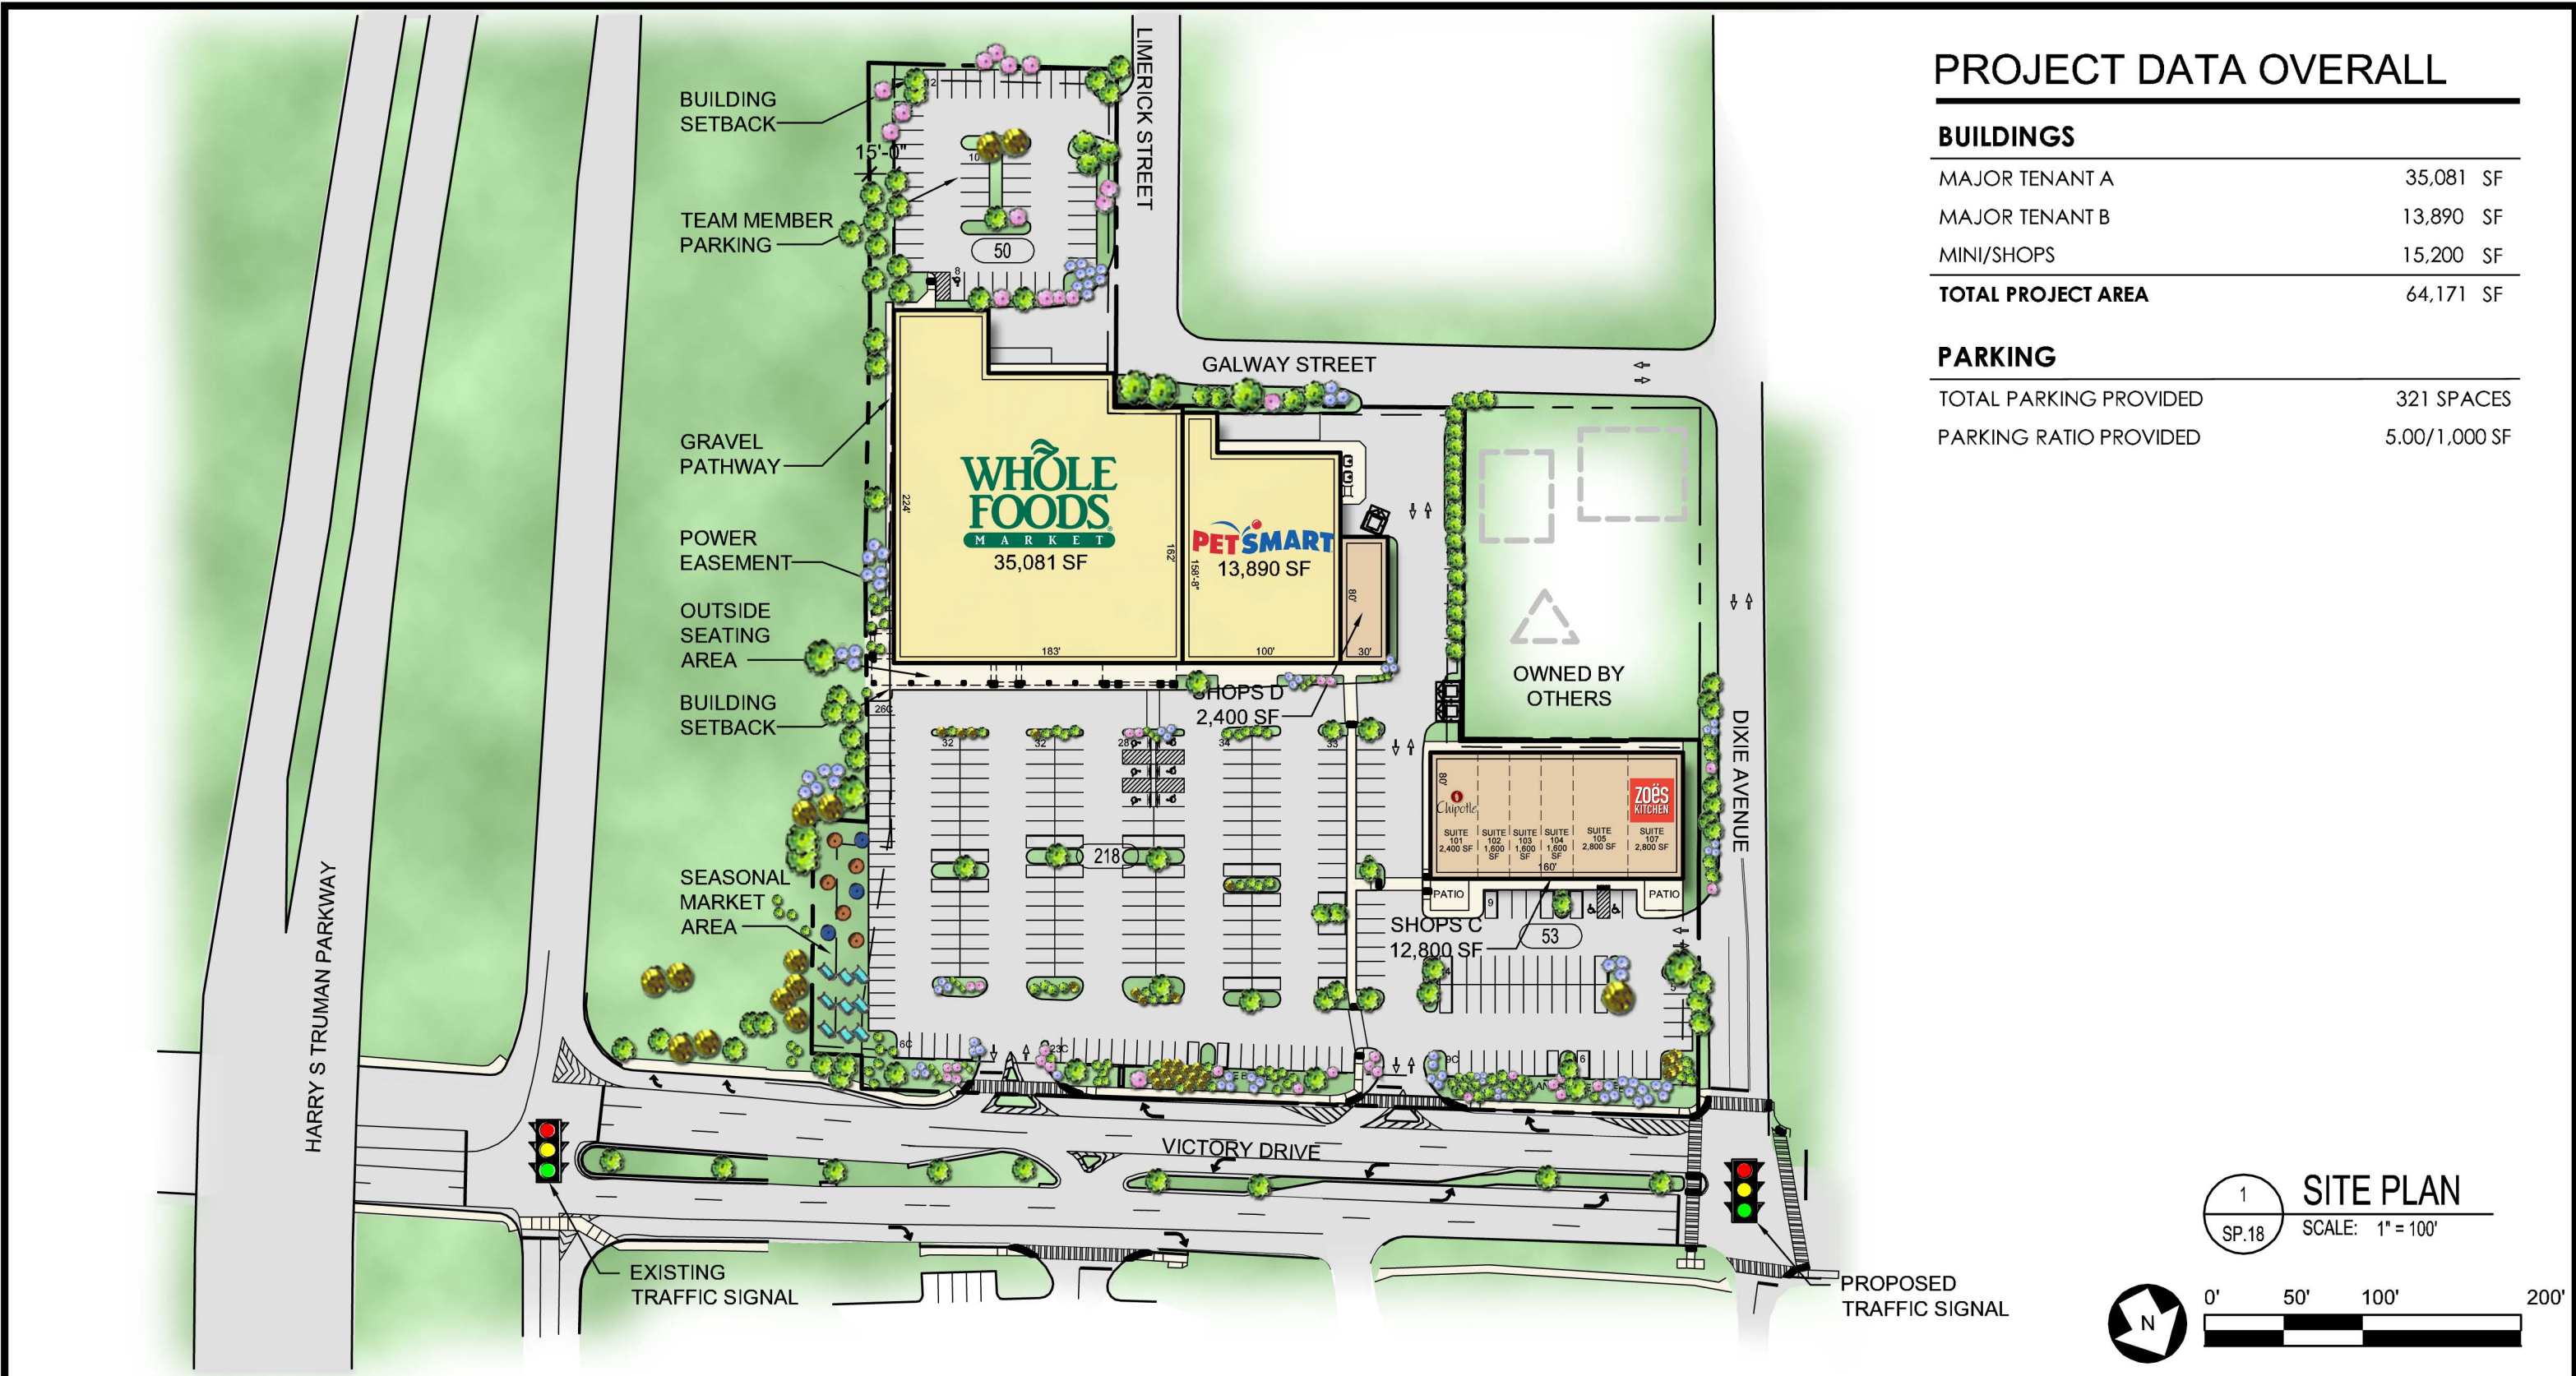

1 SITE PLAN
SP.18 SCALE: 1" = 100'

 

CLIENT

PROJECT

VICTORY STATION

SAVANNAH, GA

JOB NUMBER
1129406

DATE
09.27.12

BY
MLH/RF

DRAWING
SP.18

PHILLIPS
NORTH TERRACES
400 PERIMETER CENTER TERRACE - SUITE 650
ATLANTA, GA 30346
Phone 770.394.1616 Fax 770.394.1314