


Luminaire Schedule \*\*\* THIS STUDY IS MODELED MESOPICALLY \*\*\*

Symbol	Qty	Label	Lumens	LLF	Description
	6	A	108000	0.900	WLS-FVR-5-775-NW-PSMH-FG 30' MOUNTING HEIGHT
	2	B	108000	0.900	WLS-FVR-3-775-NW-PSMH-FG 30' MOUNTING HEIGHT
	5	C	8500	0.750	WLS-WME-S-3-100-MH-FG 12' MOUNTING HEIGHT


WLS8346 WHOLE FOODS VIRGINIA BEACH, VA PM: CINDI PLEASE CALL US FOR PRICING AT 1-800-633-8711

**LEGEND**

	STANDARD DUTY ASPHALT
	HEAVY DUTY ASPHALT
	STAMPED ASPHALT
	HEAVY DUTY CONCRETE
	STANDARD DUTY CONCRETE

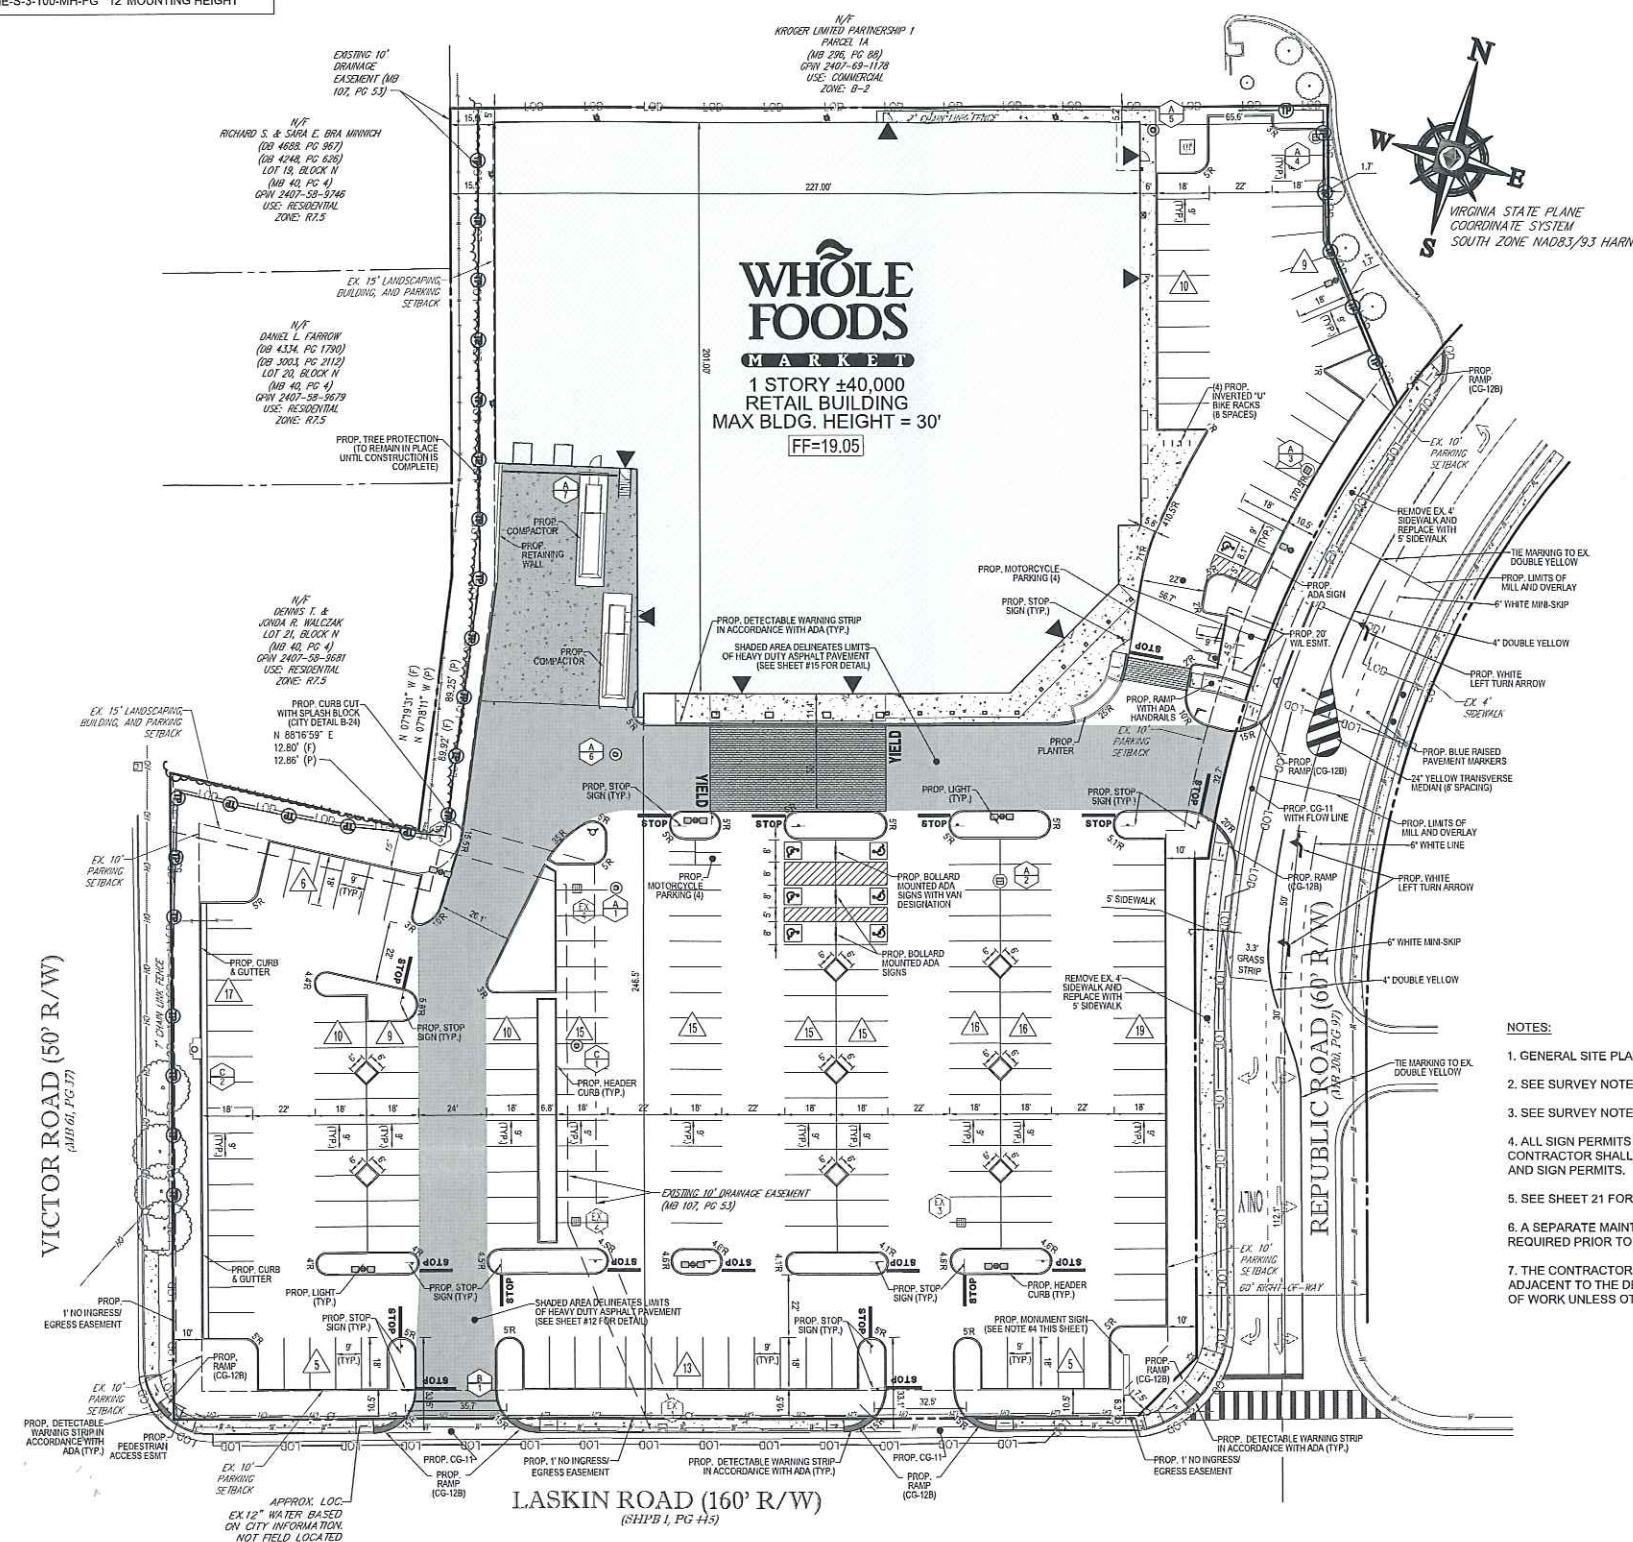

IT IS THE RESPONSIBILITY OF THE CONTRACTOR TO REVIEW ALL OF THE CONTRACT DOCUMENTS AND SPECIFICATIONS ASSOCIATED WITH THIS PROJECT. ANY DISCREPANCIES SHOULD BE REPORTED TO THE CONTRACTOR IMMEDIATELY UPON DISCOVERY. THE CONTRACTOR SHALL BE RESPONSIBLE FOR OBTAINING ALL NECESSARY PERMITS AND APPROVALS FROM THE CITY OF VIRGINIA BEACH. 

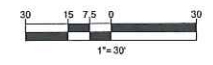

**BOHLER ENGINEERING**  
CORPORATE OFFICE  
400 W. WASHINGTON ST.  
WARRENTON, OR 97146  
PHONE: (503) 861-1111  
FAX: (503) 861-1112  
WWW.BOHLENGINEERING.COM

**REVISIONS**

REV	DATE	COMMENT	BY
1	10/20/11	CITY COMMENTS	DRH
2	11/01/11	CITY COMMENTS	MOD

**PROJECT No.:** V102027.01  
**DRAWN BY:** EEN  
**CHECKED BY:** MOD  
**DATE:** 9/20/11  
**SCALE:** 1"=30'  
**CAD ID.:** SS2

**PROJECT:**  
**SITE PLAN DOCUMENTS**  
FOR  
**S.J. COLLINS**  
LOCATION OF SITE  
1800 LASKIN ROAD  
VIRGINIA BEACH, VA

**BOHLER ENGINEERING**  
28 BLACKWELL PARK LANE, SUITE 201  
WARRENTON, VIRGINIA 20186  
Phone: (540) 348-4500  
Fax: (540) 348-0321  
www.BohlerEngineering.com

**COMMONWEALTH OF VIRGINIA**  
**DANIEL R. HINES**  
Lic. No. 043176  
**PROFESSIONAL ENGINEER**

**SHEET TITLE:**  
**SITE PLAN**

**SHEET NUMBER:**  
**7**  
OF 27