



FRONT ELEVATION VIEW

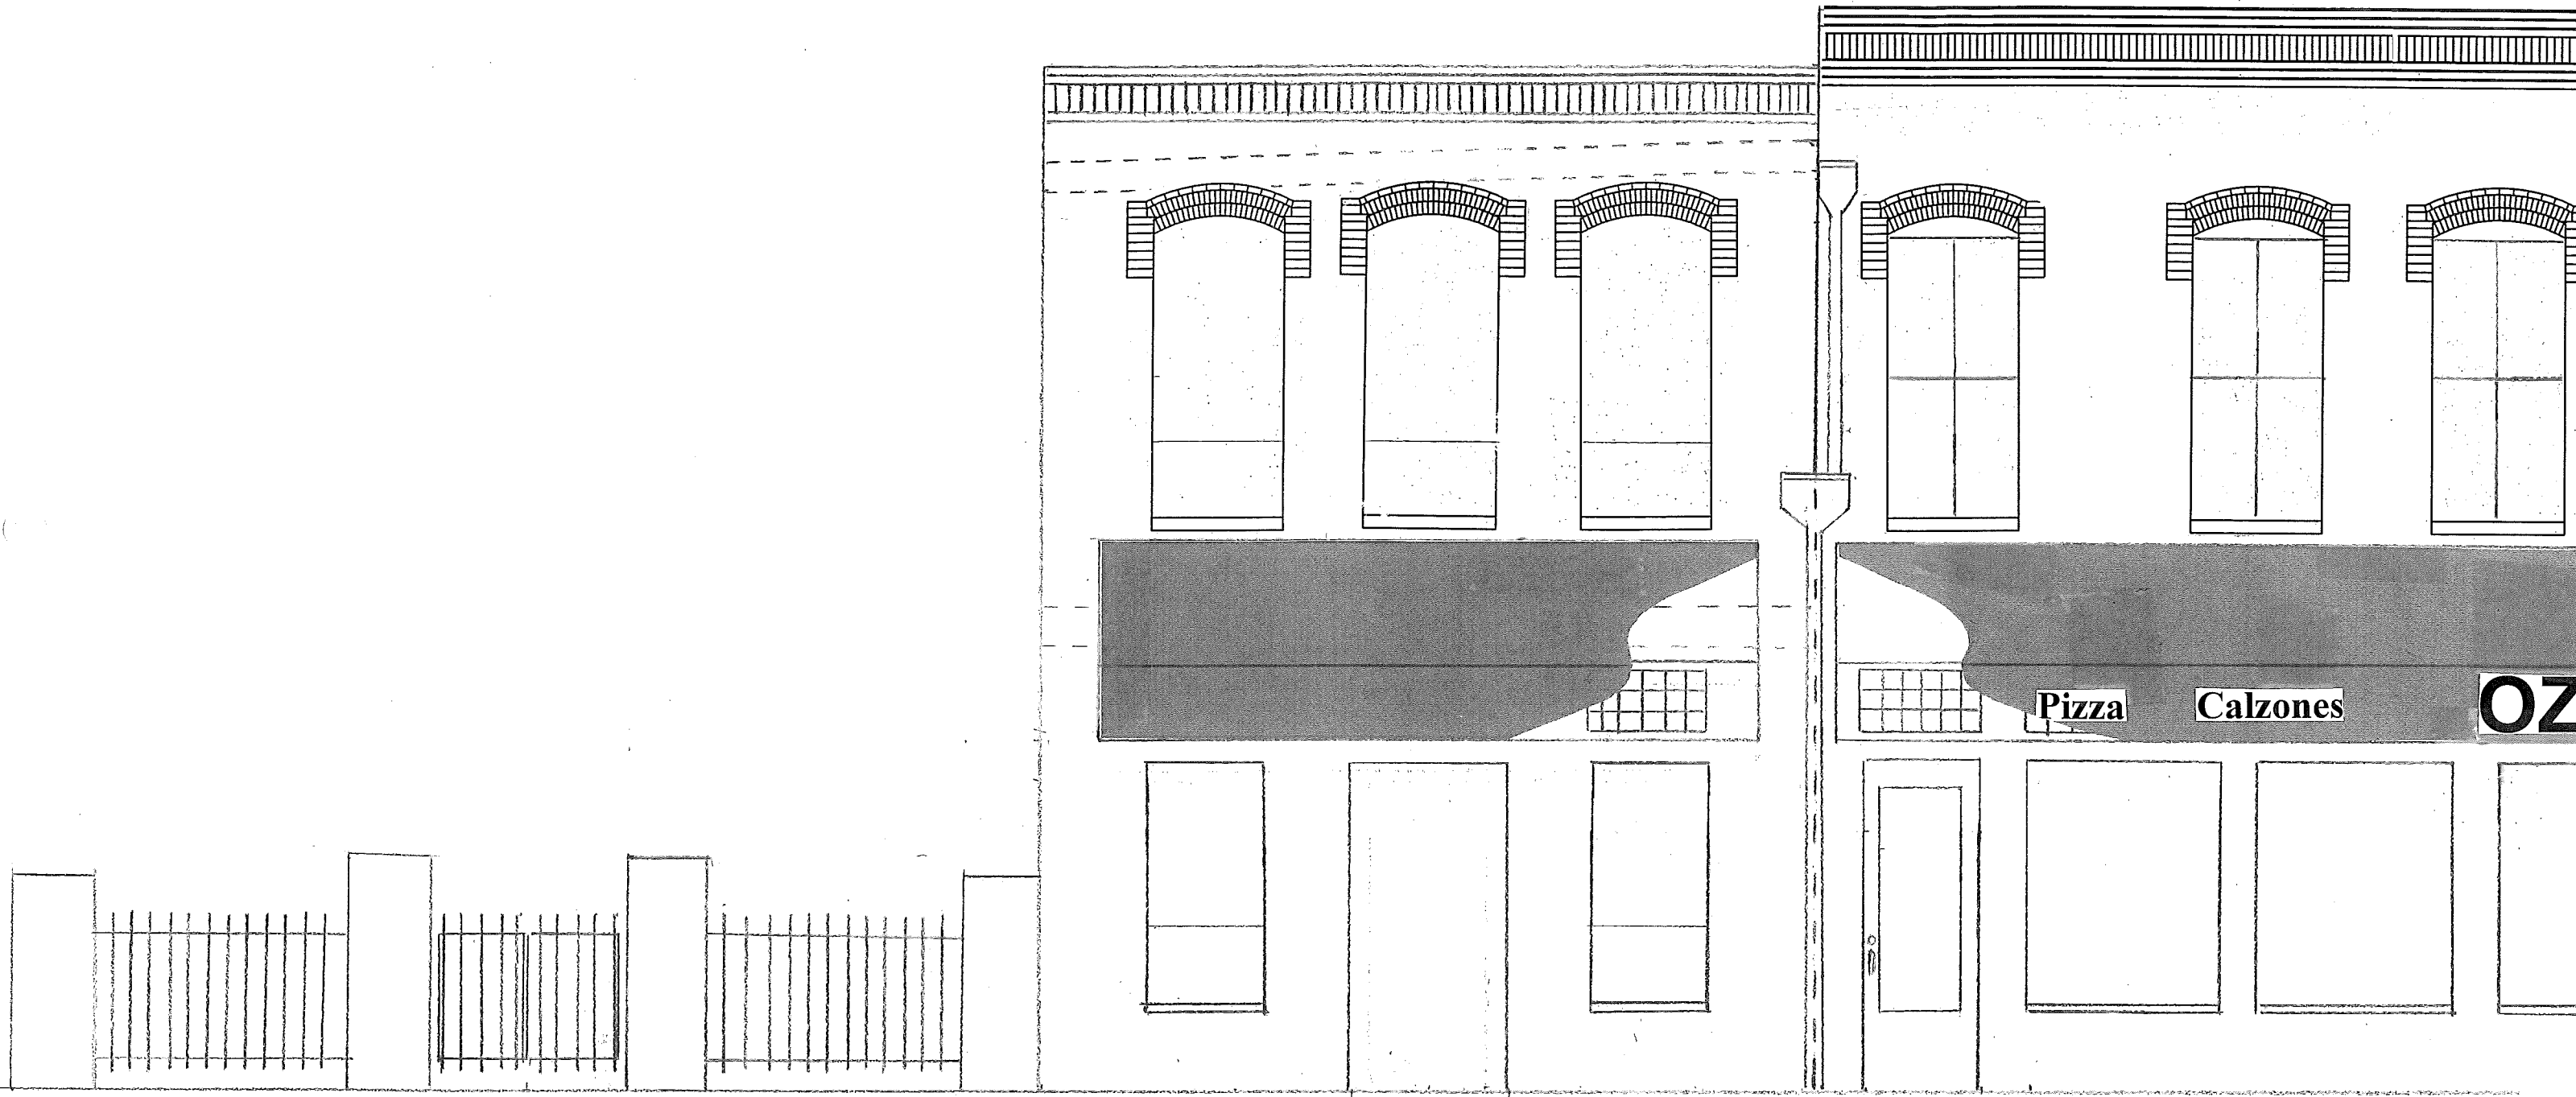

40 FT COURTYARD ENTRANCE

20 FT - 2 STORY OUTDOOR
PATIO / DECK W/ METAL ROOF

SJ COLLINS ENTERPRISES (UP STAIRS)
OZ PIZZA (DOWNSTAIRS)

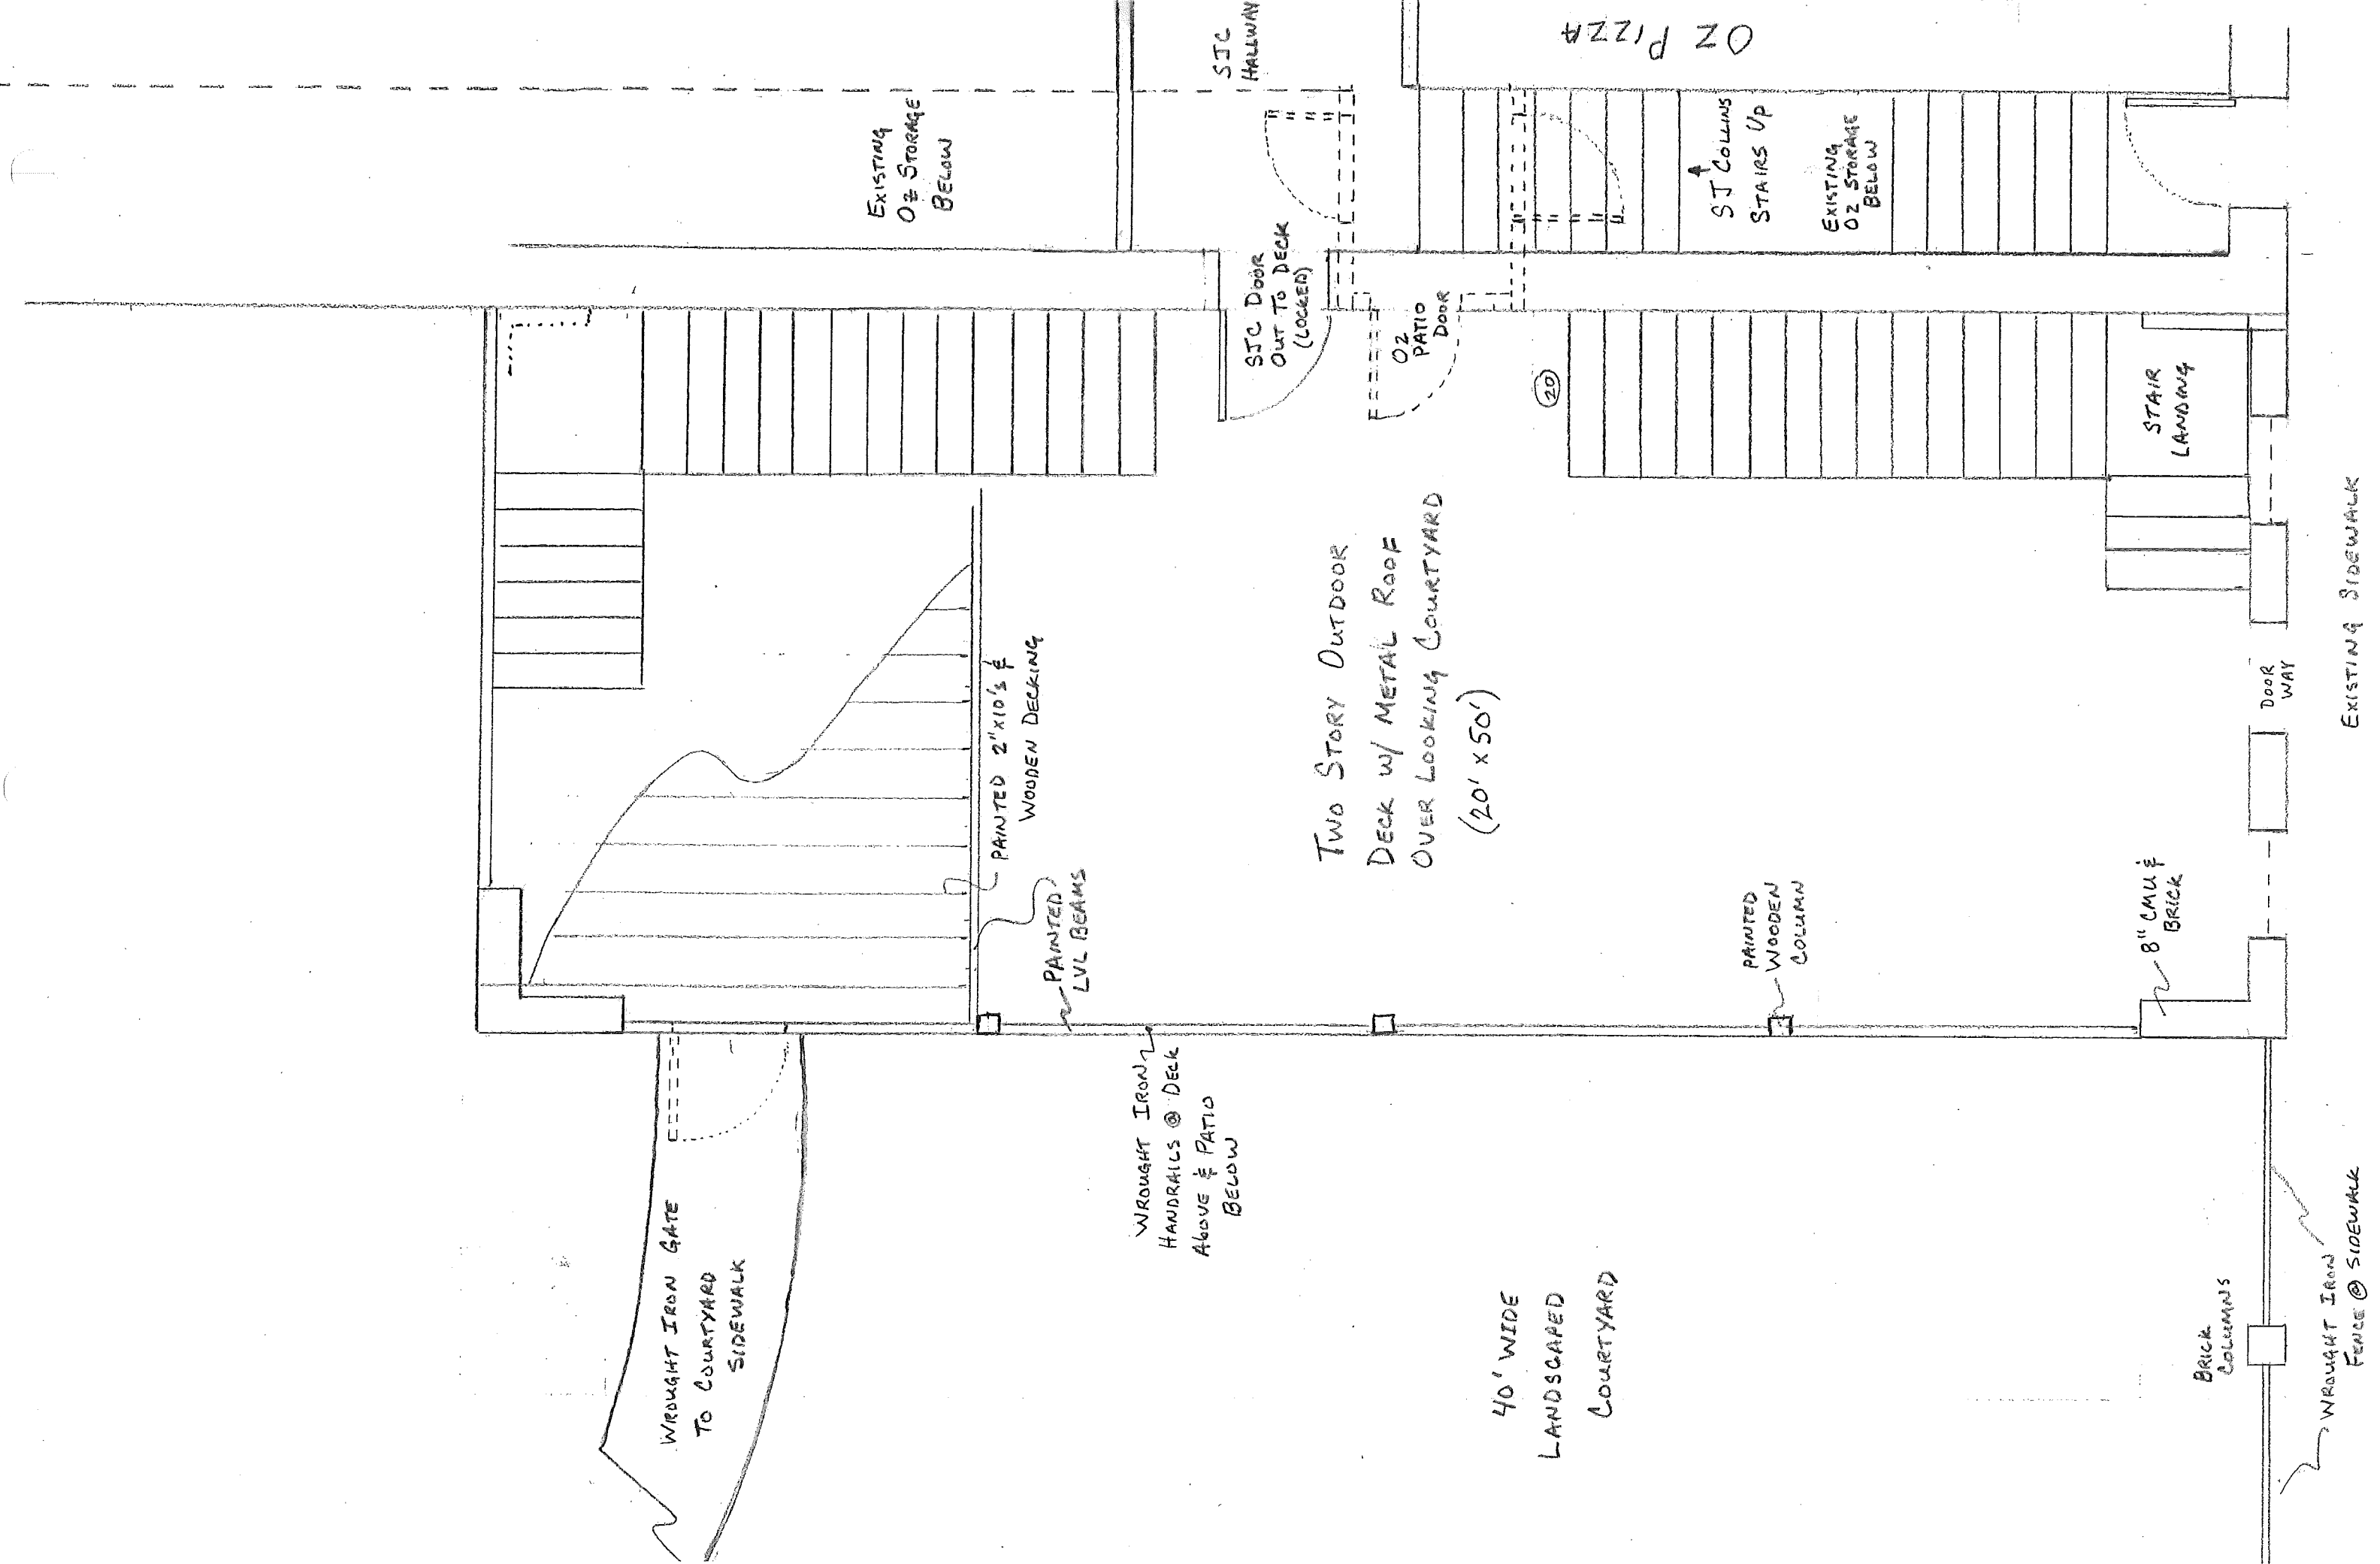

EXISTING
OZ STORAGE
BELOW

SJC
HALLWAY

OZ PIZZA

↑
ST COLLINS
STAIRS UP

EXISTING
OZ STORAGE
BELOW

SJC DOOR
OUT TO DECK
(LOCKED)

OZ
PATIO
DOOR

(20)

STAIR
LANDING

TWO STORY OUTDOOR
DECK W/ METAL ROOF
OVER LOOKING COURTYARD
(20' x 50')

PAINTED 2"x10's &
WOODEN DECKING

PAINTED
LVL BEAMS

PAINTED
WOODEN
COLUMN

8" CMU &
BRICK

DOOR
WAY

EXISTING SIDEWALK

WROUGHT IRON GATE
TO COURTYARD
SIDEWALK

WROUGHT IRON
HANDRAILS @ DECK
ABOVE & PATIO
BELOW

40' WIDE
LANDSCAPED
COURTYARD

BRICK
COLUMNS

WROUGHT IRON
FENCE @ SIDEWALK