


MESH PANEL @ SCREENED PORCH  
I.L.O. STOREFRONT GLAZING

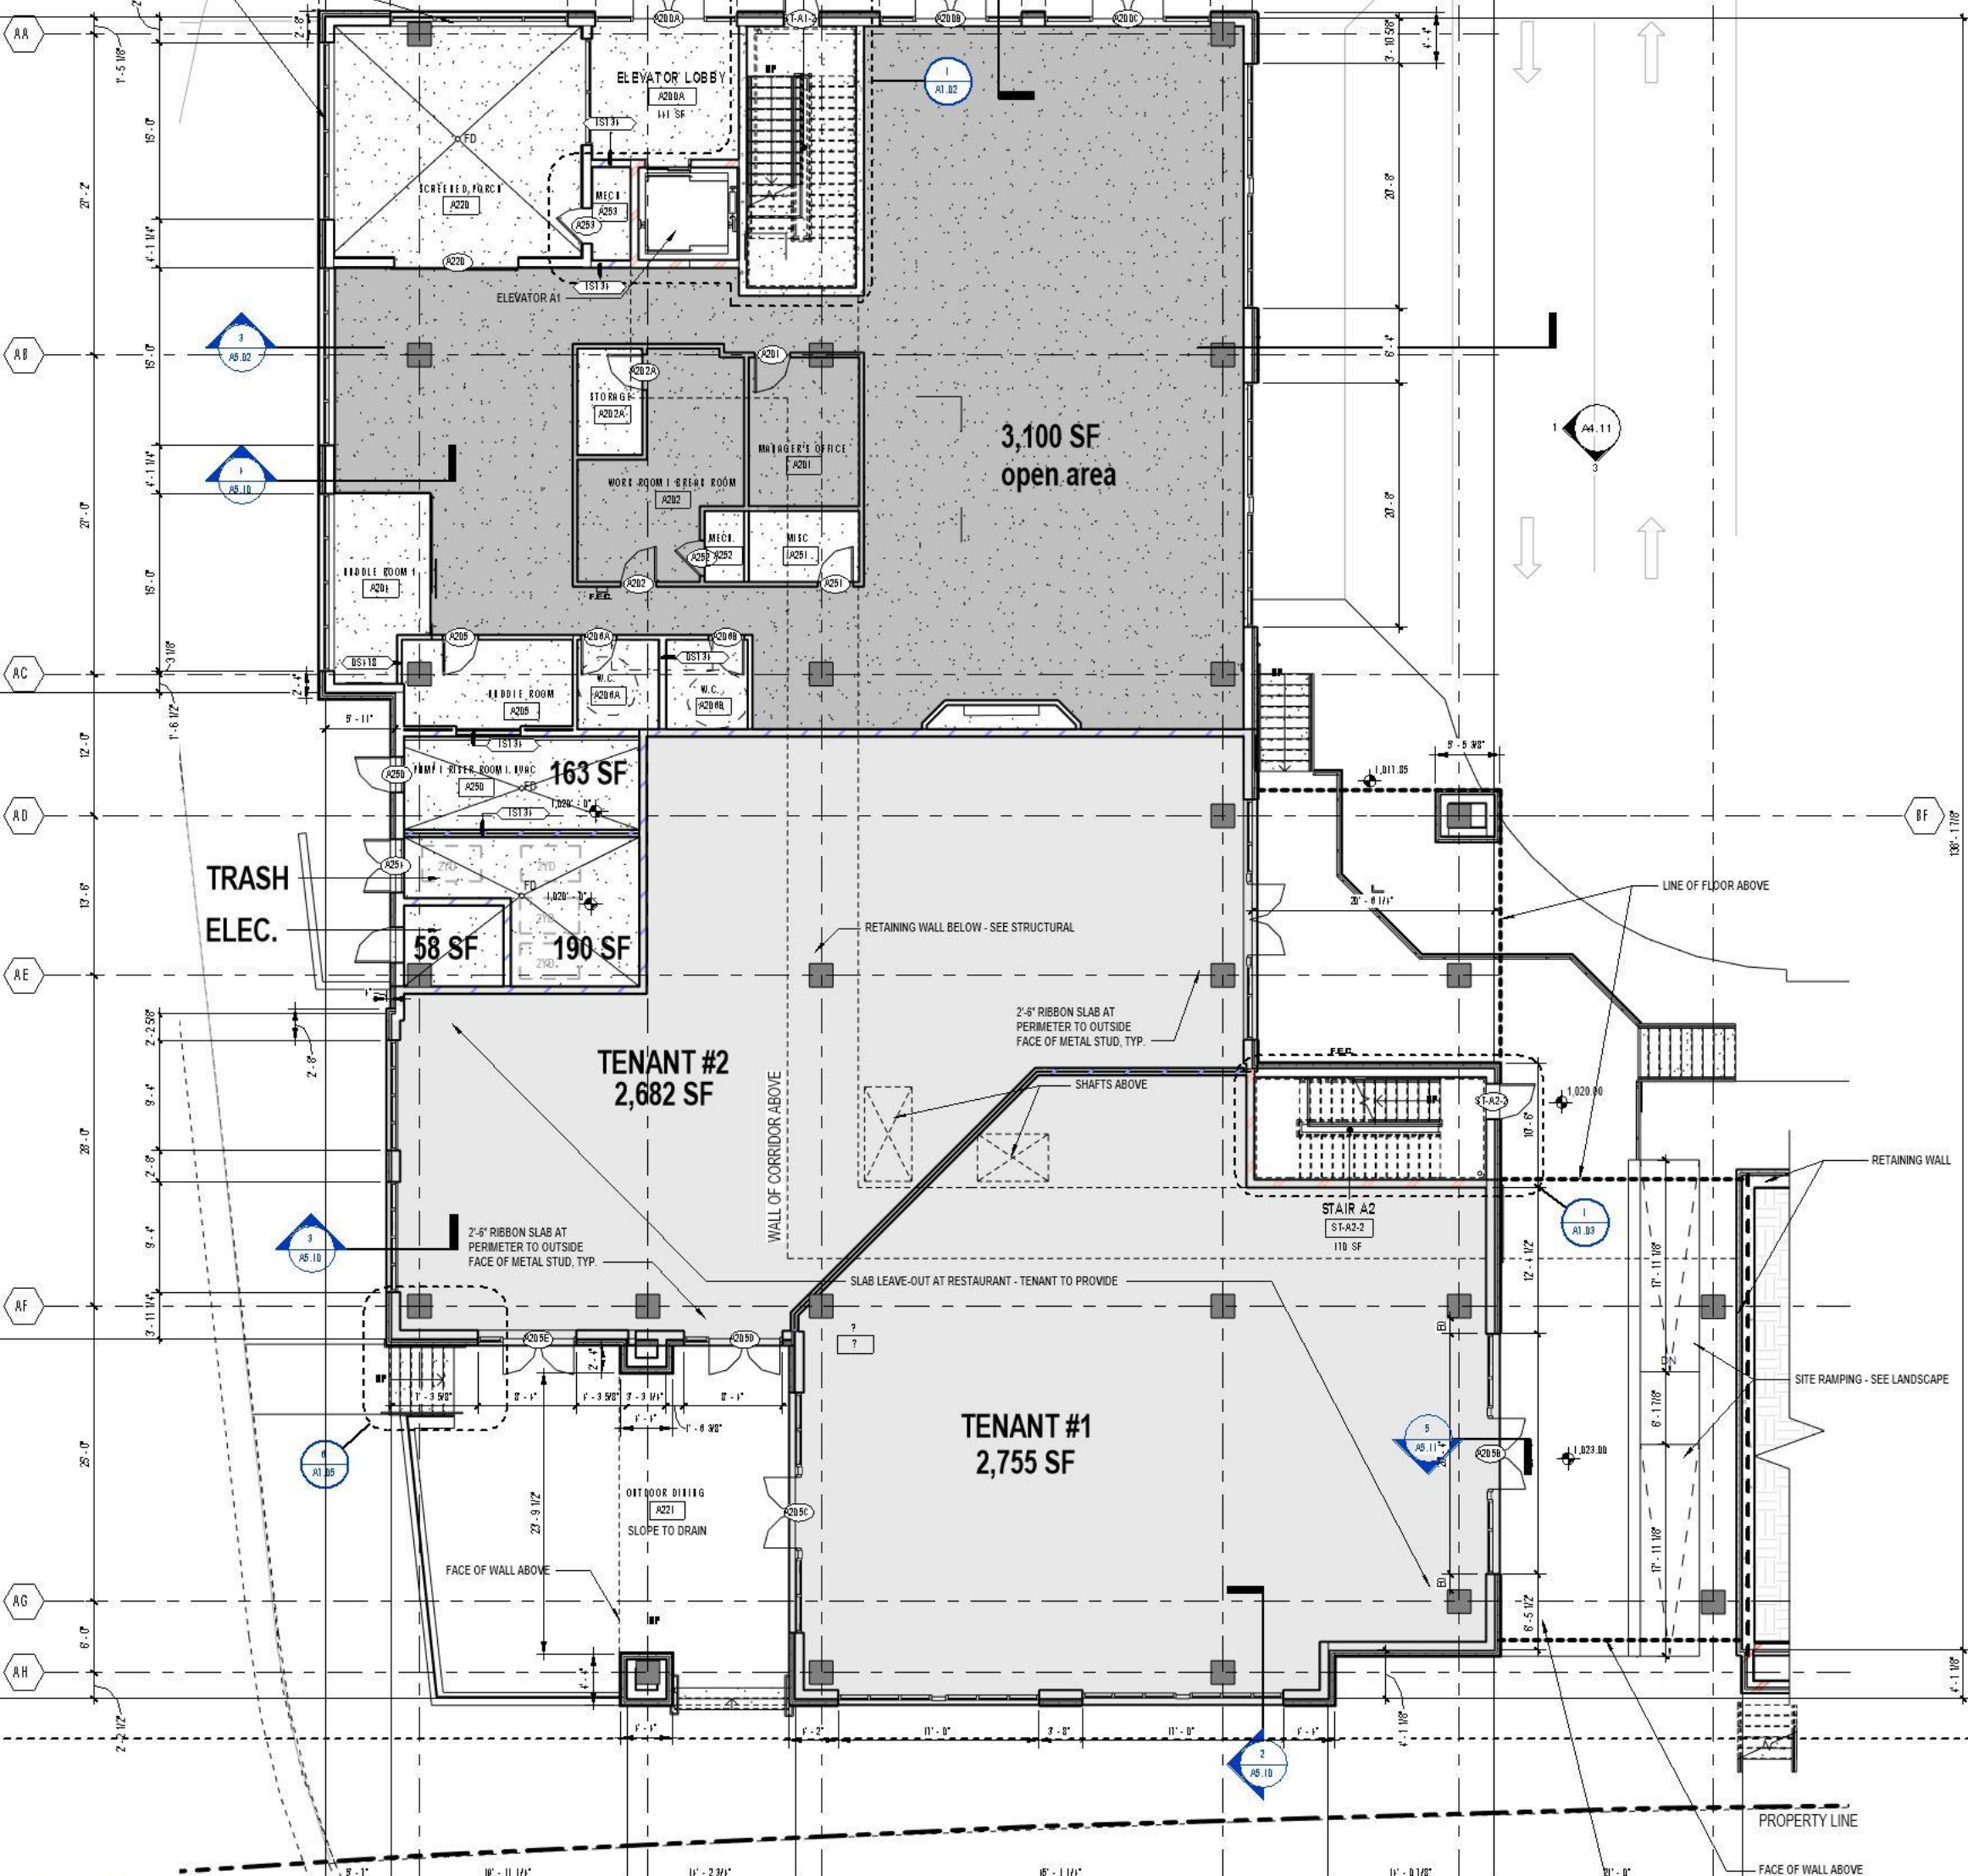

3,100 SF  
open area

TENANT #2  
2,682 SF

TENANT #1  
2,755 SF

TRASH  
ELEC.

163 SF

58 SF

190 SF

ELEVATOR LOBBY

STAIR A1

STAIR A2

STORAGE

WORK ROOM | BREAK ROOM

MANAGER'S OFFICE

RESTROOM













RETAINING WALL BELOW - SEE STRUCTURAL

2'-6" RIBBON SLAB AT PERIMETER TO OUTSIDE FACE OF METAL STUD, TYP.

SHAFTS ABOVE

SLAB LEAVE-OUT AT RESTAURANT - TENANT TO PROVIDE

WALL OF CORRIDOR ABOVE

LINE OF FLOOR ABOVE

RETAINING WALL

SITE RAMPING - SEE LANDSCAPE

PROPERTY LINE

FACE OF WALL ABOVE